


PHASE-01 MASTER PLAN OF CHARANKA SOLAR POWER PROJECT

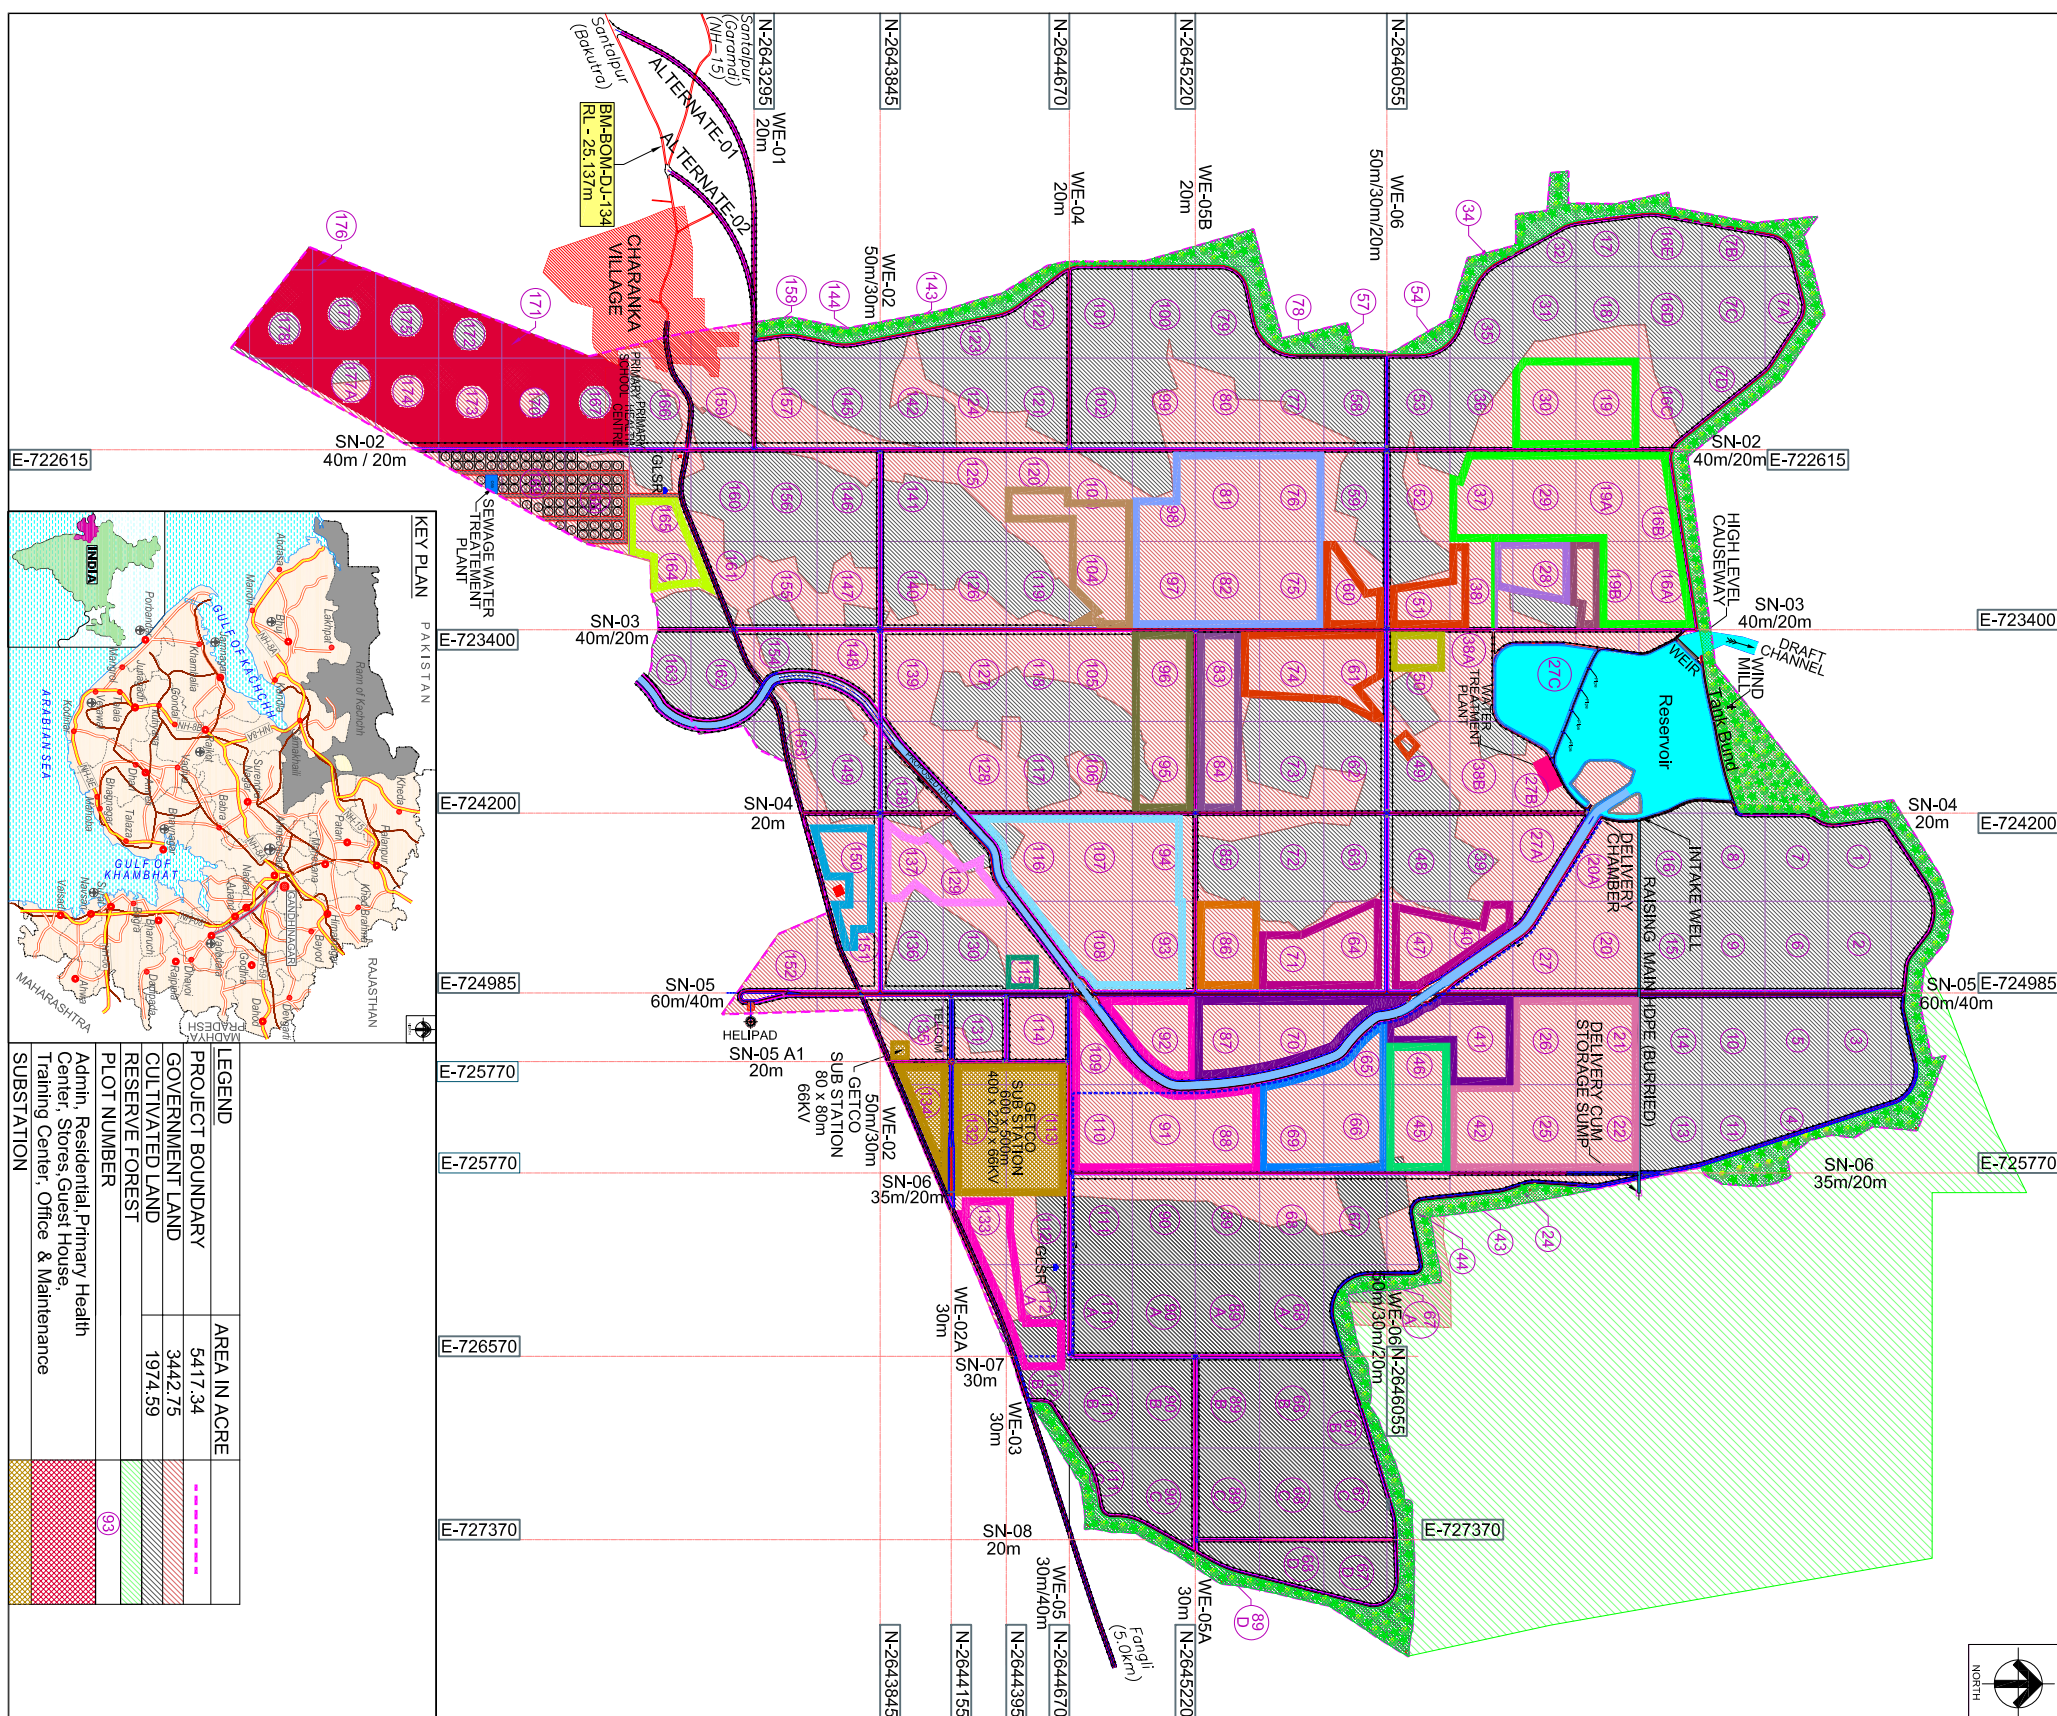

APPLICANTS DETAILS									
Sl. No.	Name of the Applicant	Date of Application	Project Technology	Capacity MW	Area Sq. Mtrs.	Area Allotted Sq. Mtrs.	Allotted Plot Numbers		
1	ZF Steering Gear (India) Ltd.	20-11-10	PV	5	1,00,000.0	1,52,981.2	45,46P		
2	NKG Infrastructure Ltd.	22-11-10	PV+TPV	10	3,00,000.0	2,64,966.7	65P,66,69		
3	Alex Astral Power Pvt. Ltd.	23-11-10	TPV	25	6,00,000.0	6,04,739.0	88,91,92,109,110,112P,112AP,112BP,113P		
4	AES Solar Energy Gujarat Pvt. Ltd	07-02-11	PV	15	3,20,000.0	3,58,629.6	41,46P,65P,70P,87		
5	Sun Edison	02-12-10	PV	25	5,00,000.0	5,07,887.4	93,94,107,108,116P,115P,129P		
6	GMR Gujarat Solar Power Pvt. Ltd.	08-12-10	TPV	25	6,00,000.0	5,18,375.0	21,22,25,26,42		
7	Corner Stone Energy	13-12-10	TPV	5	1,60,000.0	1,49,550.0	83,84		
8	Kiran Energy Solar Power Pvt. Ltd.	16-12-10	TPV	20	6,00,000.0	6,03,078.4	75,76,81,82,97,98P		
9	GETCO	20-12-10	SUB STATION		4,02,838.0	3,48,935.4	112P,113,114P,131P,132,134,135P		
10	E I Technologies Pvt. Ltd.	21-12-10	PV	1	20,000.0	20,300.0	115P		
11	Emami Cement Ltd.	22-12-10	PV	10	2,00,000.0	2,06,645.0	95,96		
12	GPCC	07-12-10	PV	5	1,00,000.0	1,02,626.8	86		
13	Roha Energy Pvt. Ltd.	24-12-10	PV	25	7,00,000.0	7,53,750.8	16A,16B,19,19A,19BP,29,30,37P,38P		
14	Surana Telecom & Power Ltd.	13-12-10	PV	5	1,00,000.0	1,00,000.0	150P,151P		
15	Avatar Solar.	04-02-11	PV	5	81,714.4	81,904.84	28P,38P		
16	Saunhya Constructions Pvt Ltd.	15-01-11	PV	2	46,000.0	46,000.0	19B P,28P		
17	Sun Clean	08-01-11	PV	6	1,85,693.0	1,87,223.0	103P,104P,120P,119P		
18	Lanco Infratech Ltd.	19-02-11	TPV	15	2,82,432.9	2,82,432.9	40,47,64,71		
19	Inspira Solar Energy Ltd.	28-03-11	PV	15	3,46,206.9	3,46,206.9	38P,51P,60P,61P,74P,83P		
20	Yantra	01-07-11	TPV	5	1,00,000.0	1,19,758.3	129P,137P		
21	GPCL	15-11-10	PV	5	1,00,000.0	1,00,522.7	164P,165P		
22	Universal Solar System	18-11-10	PV	2	40,500.0	40,500.0	50P		
Total				231	58,98,915.2	58,97,013.9			

KEY PLAN

LEGEND

PROJECT BOUNDARY	AREA IN ACRE
GOVERNMENT LAND	5417.34
CULTIVATED LAND	3442.75
RESERVE FOREST	1974.59

PLOT NUMBER

Admin, Residential Primary Health Center, Stores, Guest House, Training Center, Office & Maintenance SUBSTATION

Rev.	Description.	Date.	Drw.	Dsg.	Chk.	App.
12	GPCL Plot location Changed	24.09.11	BH	ADS	NR	NR
11	(Inspira Solar Energy Ltd.)	17.09.11	NK	ADS	NR	NR
10	Plot Boundary Revised	12.09.11	NK	ADS	NR	NR
09	Plot Allotment Incorporated	01.08.11	NK	ADS	NR	NR
08	Lanco Infratech Ltd	30.06.11	NK	NR	NR	NR
07	GPCL Updated	09.05.11	NK	NR	NR	NR
06	Additional Allotment Plots Incorporated	07.05.11	NK	NR	NR	NR
05	Additional Allotment Plots Incorporated	05.03.11	NK	NR	NR	NR
04	(Alex Astral Power Pvt. Ltd.)	15.02.11	NK	NR	NR	NR
03	(Roha Energy Pvt. Ltd.)	09.02.11	NK	NR	NR	NR
02	Plot Interchange(GMR&GPCL)	28.01.11	NK	NR	NR	NR
01	After Discussion GPCL	24.01.11	NK	NR	NR	NR
0	For Approval	17.01.11	NK	NR	NR	NR

CLIENT

GUJARAT POWER CORPORATION LTD.

CONSULTANT

E I Technologies Pvt. Ltd.

1149, 26th Main, Joyanagar 4th 'T' Block
 Bangalore-560 041, India.
 Ph: 91.80.40914714, Fax : 91.80.26650912
 info@eitech.in, www.eitech.in

PROJECT TITLE

GUJARAT SOLAR PARK- CHARANKA

DRAWING TITLE

PLOT ALLOTMENT

Date: 17.01.2011
 Drw. Dsg. Chk. App. Scale: NTS
 Project No. 1062
 Drawing No. EIT-HW-1062-GPCL-PA-001
 Drawing Status: FOR APPROVAL
 Sheet No. 01 of 01
 Rev. 15